

**NOTES**

- 1) THE COORDINATES SHOWN ON THIS MAP ARE BASED ON THE CALIFORNIA HIGH PRECISION GEODETIC NETWORK (HPGN) (EPOCH 1991.35) ADJUSTMENT OF THE NORTH AMERICAN DATUM OF 1983 (NAD83). DISTANCES SHOWN ON THIS MAP, OR COMPUTED FROM THE COORDINATES SHOWN HEREON ARE "GRID DISTANCES", AND SHOULD BE CONVERTED TO "GROUND" DISTANCES IN ORDER TO BE COMPATIBLE WITH MEASUREMENTS MADE ON THE GROUND USING CONVENTIONAL SURVEYING TECHNIQUES. TO OBTAIN "GROUND" DISTANCES, DIVIDE THE "GRID" DISTANCE BY THE "COMBINATION FACTOR". TO OBTAIN "GRID" DISTANCES, MULTIPLY THE "GROUND" DISTANCE BY THE "COMBINATION FACTOR". COMBINATION FACTORS FOR EACH POINT ARE INCLUDED IN THE COORDINATE LISTINGS.
- 2) THIS RECORD OF SURVEY IS INTENDED TO BE A MONUMENTATION MAP ONLY. IT DOES NOT DEFINE PROPERTY BOUNDARY LOCATIONS. THE SOLE PURPOSE IS TO ESTABLISH A HORIZONTAL AND VERTICAL CONTROL NETWORK FOR THE CITY OF ROCKLIN PUBLIC WORKS DEPARTMENT, CONSTRAINED TO THE CALIFORNIA HIGH PRECISION GEODETIC NETWORK, USING GLOBAL POSITIONING SURVEY TECHNIQUES AND SHOW THE LOCATION AND DESCRIPTION OF MONUMENTS FOUND OR SET, ALONG WITH THE NAD83 (EPOCH 1991.35) STATE PLANE COORDINATES DETERMINED FOR THE MONUMENTS.

**SURVEYOR'S STATEMENT**


THIS MAP CORRECTLY REPRESENTS A SURVEY MADE BY ME, OR UNDER MY DIRECTION, IN CONFORMANCE WITH THE REQUIREMENTS OF THE PROFESSIONAL LAND SURVEYOR'S ACT, AT THE REQUEST OF LARRY WING OF THE CITY OF ROCKLIN PUBLIC WORKS DEPARTMENT IN DECEMBER, 2003



*Mark J. Bardakjian*  
 MARK JAMES BARDAKJIAN, L.S. 4567  
 LICENSE EXPIRES 9-30-05

**COUNTY SURVEYOR'S STATEMENT**

THIS MAP HAS BEEN EXAMINED IN ACCORDANCE WITH SECTION 8766 OF THE PROFESSIONAL LAND SURVEYORS ACT THIS 14<sup>TH</sup> DAY OF JUNE, 2005.

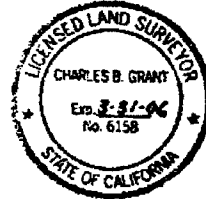

WESLEY K. ZICKER, R.C.E. 31160  
 PLACER COUNTY SURVEYOR  
 LICENSE EXPIRES 06-30-06  
 BY: *Charles B. Grant* L.S. 6158  
 DEPUTY LICENSE EXPIRES 2-31-06

**RECORDER'S STATEMENT**

FILED THIS 16<sup>TH</sup> DAY OF JUNE, 2005 AT 3:53 P.M. IN BOOK 18 OF SURVEYS, AT PAGE 114 AT THE REQUEST OF ANDREGG GEOMATICS.

\$ 26.00 FEE  
 2005-77469 FILE NO.

*Jim McCauley*  
 JIM McCAULEY  
 PLACER COUNTY RECORDER  
 BY: *Genelle J. Jatave*  
 DEPUTY



**RECORD OF SURVEY NO. 2861**  
**CITY OF ROCKLIN**  
**GPS CONTROL NETWORK**  
 PORTIONS OF SECTIONS 1, 2, 3, 10, 11, 12, 13, 14, 15, 22, 23, 24, 25, & 26 T.11 N., R.6 E., SECTIONS 5, 6, 7, 8, 15, 16, 17, 18, 19, 20, 21, 22, 27, 28, 29, & 30 T.11 N., R.7 E., AND SECTIONS 31, & 32 T.12 N., R.7 E., M.D.M. CITY OF ROCKLIN PLACER COUNTY, CALIFORNIA SCALE: 1"=3000' JUNE 10, 2005

**ANDREGG GEOMATICS**  
 www.andregg.com  
 800-400-7072

DATE OF GROUND SURVEYS: DECEMBER 2003-JANUARY 2004

HORIZONTAL DATUM: NAD83(1991.35) CALIFORNIA STATE PLANE COORDINATES ZONE 2


VERTICAL DATUM: NGVD29 BASED ON NGS BENCH MARKS AB55(PID JS0897), D830(PID JS0764), D1200(PID JS0752), E1200(PID JS0753), J1200(PID JS0758), K1200(PID JS0760)

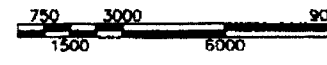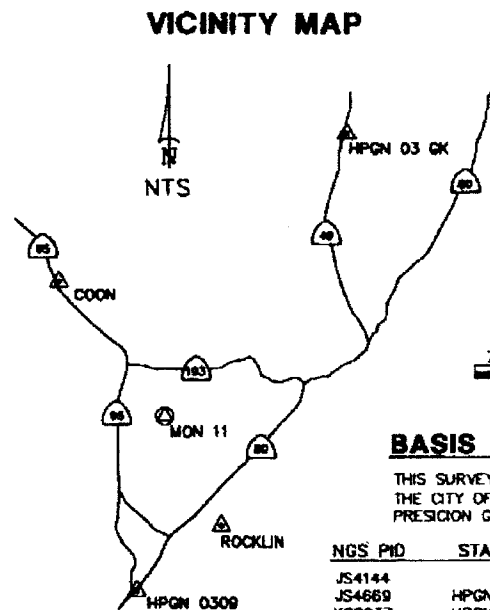

**BASIS OF BEARINGS & COORDINATES**

THIS SURVEY ESTABLISHES THE BASIS OF BEARING FOR THE HORIZONTAL CONTROL NETWORK OF PLACER COUNTY IN THE CITY OF ROCKLIN AS DEFINED BY THE 1992(EPOCH 1991.35) ADJUSTMENT OF THE NAD83 CALIFORNIA HIGH PRECISION GEODETIC NETWORK, HOLDING THE FOLLOWING STATIONS AS FIXED.

NGS PID	STATION NAME	NORTHING(ft)	EASTING(ft)	NORTHING(m)	EASTING(m)	LATITUDE	LONGITUDE	CONVERGENCE	SCALE FACTOR
JS4144	COON	2105759.70	8745448.81	641836.839	2058016.910	38°58'33.43716"N	121°21'13.72877"W	0°24'26.6"	0.99991773
JS4669	HPGN CA 03 09	2027707.83	6765269.87	618046.584	2062058.379	38°43'40.44455"N	121°17'10.60727"W	0°26'59.9"	0.99993395
KS2037	HPGN CA 03 GK	2143189.94	6818953.17	653245.599	2078421.084	39°02'37.21314"N	121°05'38.65779"W	0°34'16.2"	0.99991493
JS4086	ROCKLIN	2044044.14	6786787.27	623025.900	2068816.897	38°46'20.18651"N	121°12'37.28780"W	0°29'52.2"	0.99992946

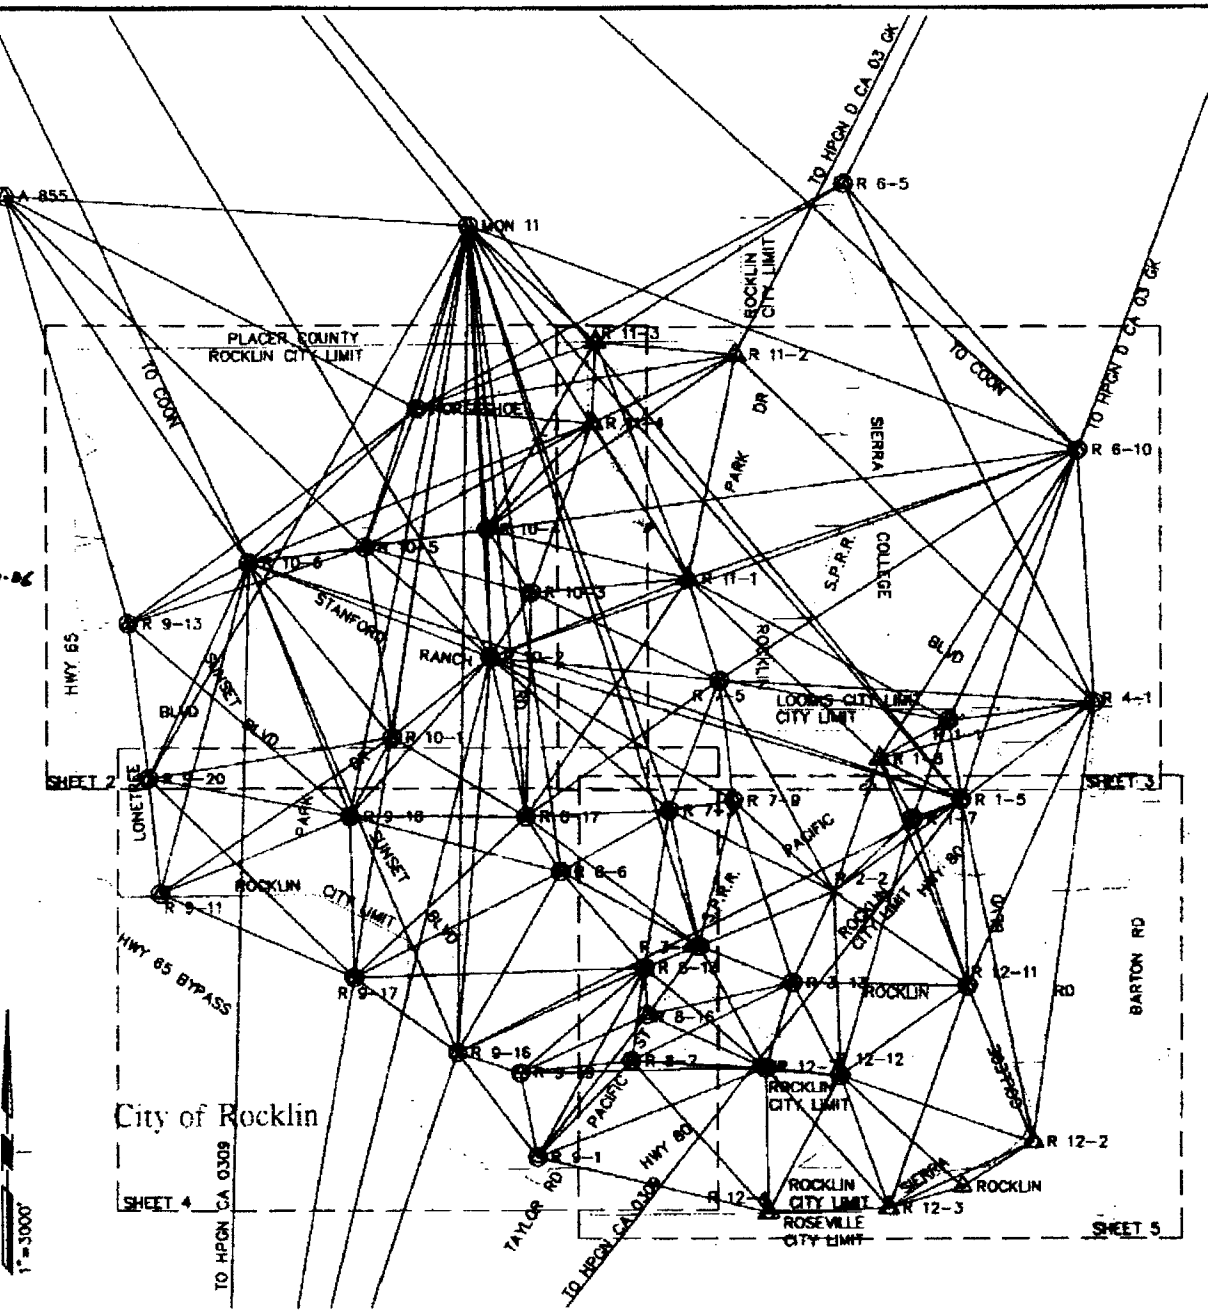

**LEGEND**

- △ . . . . . EXISTING GPS CONTROL STATIONS
- ⊙ . . . . . FOUND MONUMENT AS NOTED ON SHEET 7
- △ . . . . . SET MONUMENT AS NOTED ON SHEET 7

SEE SHEET 6 FOR COORDINATES  
 SEE SHEET 7 FOR MONUMENT DESCRIPTIONS  
 STREET LOCATIONS SHOWN ARE APPROXIMATE ONLY


GI

**LEGEND**

- △ ..... EXISTING GPS CONTROL STATIONS
- ⊙ ..... FOUND MONUMENT AS NOTED ON SHEET 7
- △ ..... SET MONUMENT AS NOTED ON SHEET 7

SEE SHEET 6 FOR COORDINATES  
SEE SHEET 7 FOR MONUMENT DESCRIPTIONS

STREET LOCATIONS SHOWN ARE APPROXIMATE ONLY

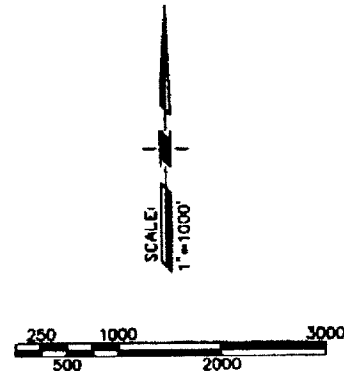

**RECORD OF SURVEY  
NO. 2881**

**CITY OF ROCKLIN  
GPS CONTROL NETWORK**

PORTIONS OF SECTIONS  
1, 2, 3, 10, 11, 12, 13, 14, 15, 22, 23,  
24, 25, & 26 T.11 N., R.6 E.,  
SECTIONS 5, 6, 7, 8, 15, 16, 17, 18,  
19, 20, 21, 22, 27, 28, 29, & 30  
T.11 N., R.7 E.,  
AND SECTIONS 31, & 32  
T.12 N., R.7 E., M.D.M.


**CITY OF ROCKLIN  
PLACER COUNTY, CALIFORNIA  
SCALE: 1"=1000' JUNE 10, 2005**

**ANDREGG  
GEOMATICS**  
www.andregg.com  
800-400-7072

DATE OF GROUND SURVEYS:  
DECEMBER 2003-JANUARY 2004

HORIZONTAL DATUM: NAD83(1991.35)  
CALIFORNIA STATE PLANE COORDINATES ZONE 2

VERTICAL DATUM:  
NAVD29 BASED ON NGS BENCH MARKS AB55(PID JS0897), DB30(PID JS0764), D1200(PID JS0752), E1200(PID JS0753), J1200(PID JS0758), K1200(PID JS0760)

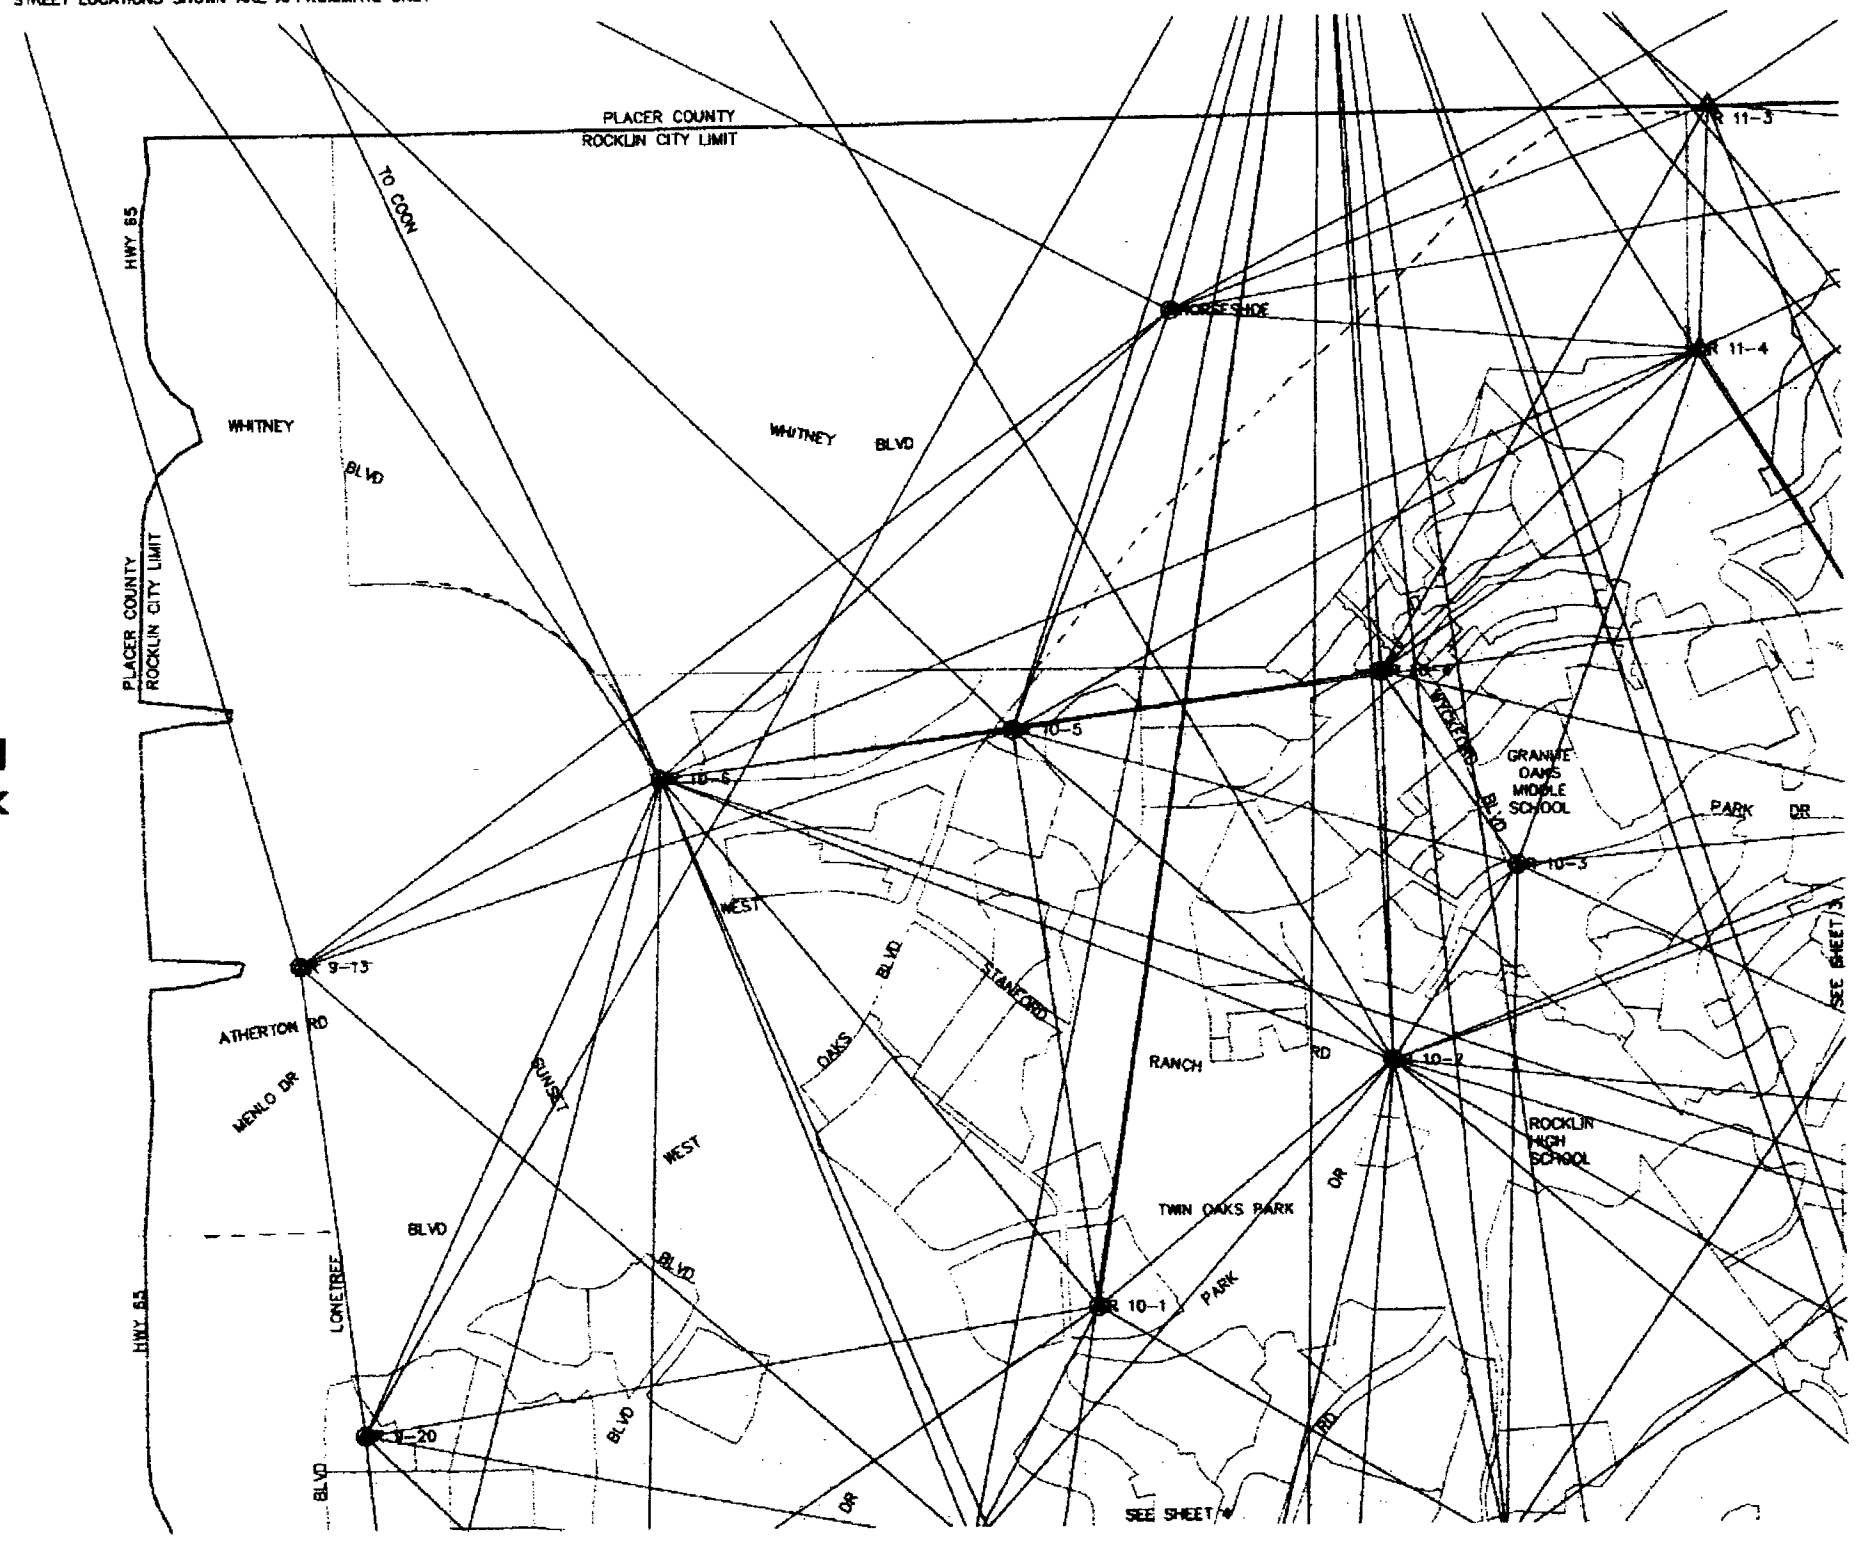

K:\dd2\11834\dwg\11834R05.dwg, 06/10/05 02:02:38pm, Aahaa

**LEGEND**

- △ ..... EXISTING GPS CONTROL STATIONS
- ⊙ ..... FOUND MONUMENT AS NOTED ON SHEET 7
- △ ..... SET MONUMENT AS NOTED ON SHEET 7

SEE SHEET 6 FOR COORDINATES  
SEE SHEET 7 FOR MONUMENT DESCRIPTIONS

STREET LOCATIONS SHOWN ARE APPROXIMATE ONLY



**RECORD OF SURVEY  
NO. 2661**

**CITY OF ROCKLIN  
GPS CONTROL NETWORK**

PORTIONS OF SECTIONS  
1, 2, 3, 10, 11, 12, 13, 14, 15, 22, 23,  
24, 25, & 26 T.11 N., R.6 E.,  
SECTIONS 5, 6, 7, 8, 15, 16, 17, 18,  
19, 20, 21, 22, 27, 28, 29, & 30  
T.11 N., R.7 E.,  
AND SECTIONS 31, & 32  
T.12 N., R.7 E., M.D.M.

**CITY OF ROCKLIN  
PLACER COUNTY, CALIFORNIA  
SCALE: 1"=1000' JUNE 10, 2005**


**ANDREGG  
GEOMATICS**  
www.andregg.com  
800-466-7072

DATE OF GROUND SURVEYS:  
DECEMBER 2003-JANUARY 2004

HORIZONTAL DATUM: NAD83(1983)  
CALIFORNIA STATE PLANE COORDINATES ZONE 2

VERTICAL DATUM:  
NAVD29 BASED ON NGS BENCH MARKS A855(PID JS0897), D830(PID JS0764), D1200(PID JS0752), E1200(PID JS0753), J1200(PID JS0758), K1200(PID JS0760)

X:\442\11634\dwg\11634ROS.dwg, 05/10/05 02:03:18pm, Ashlee

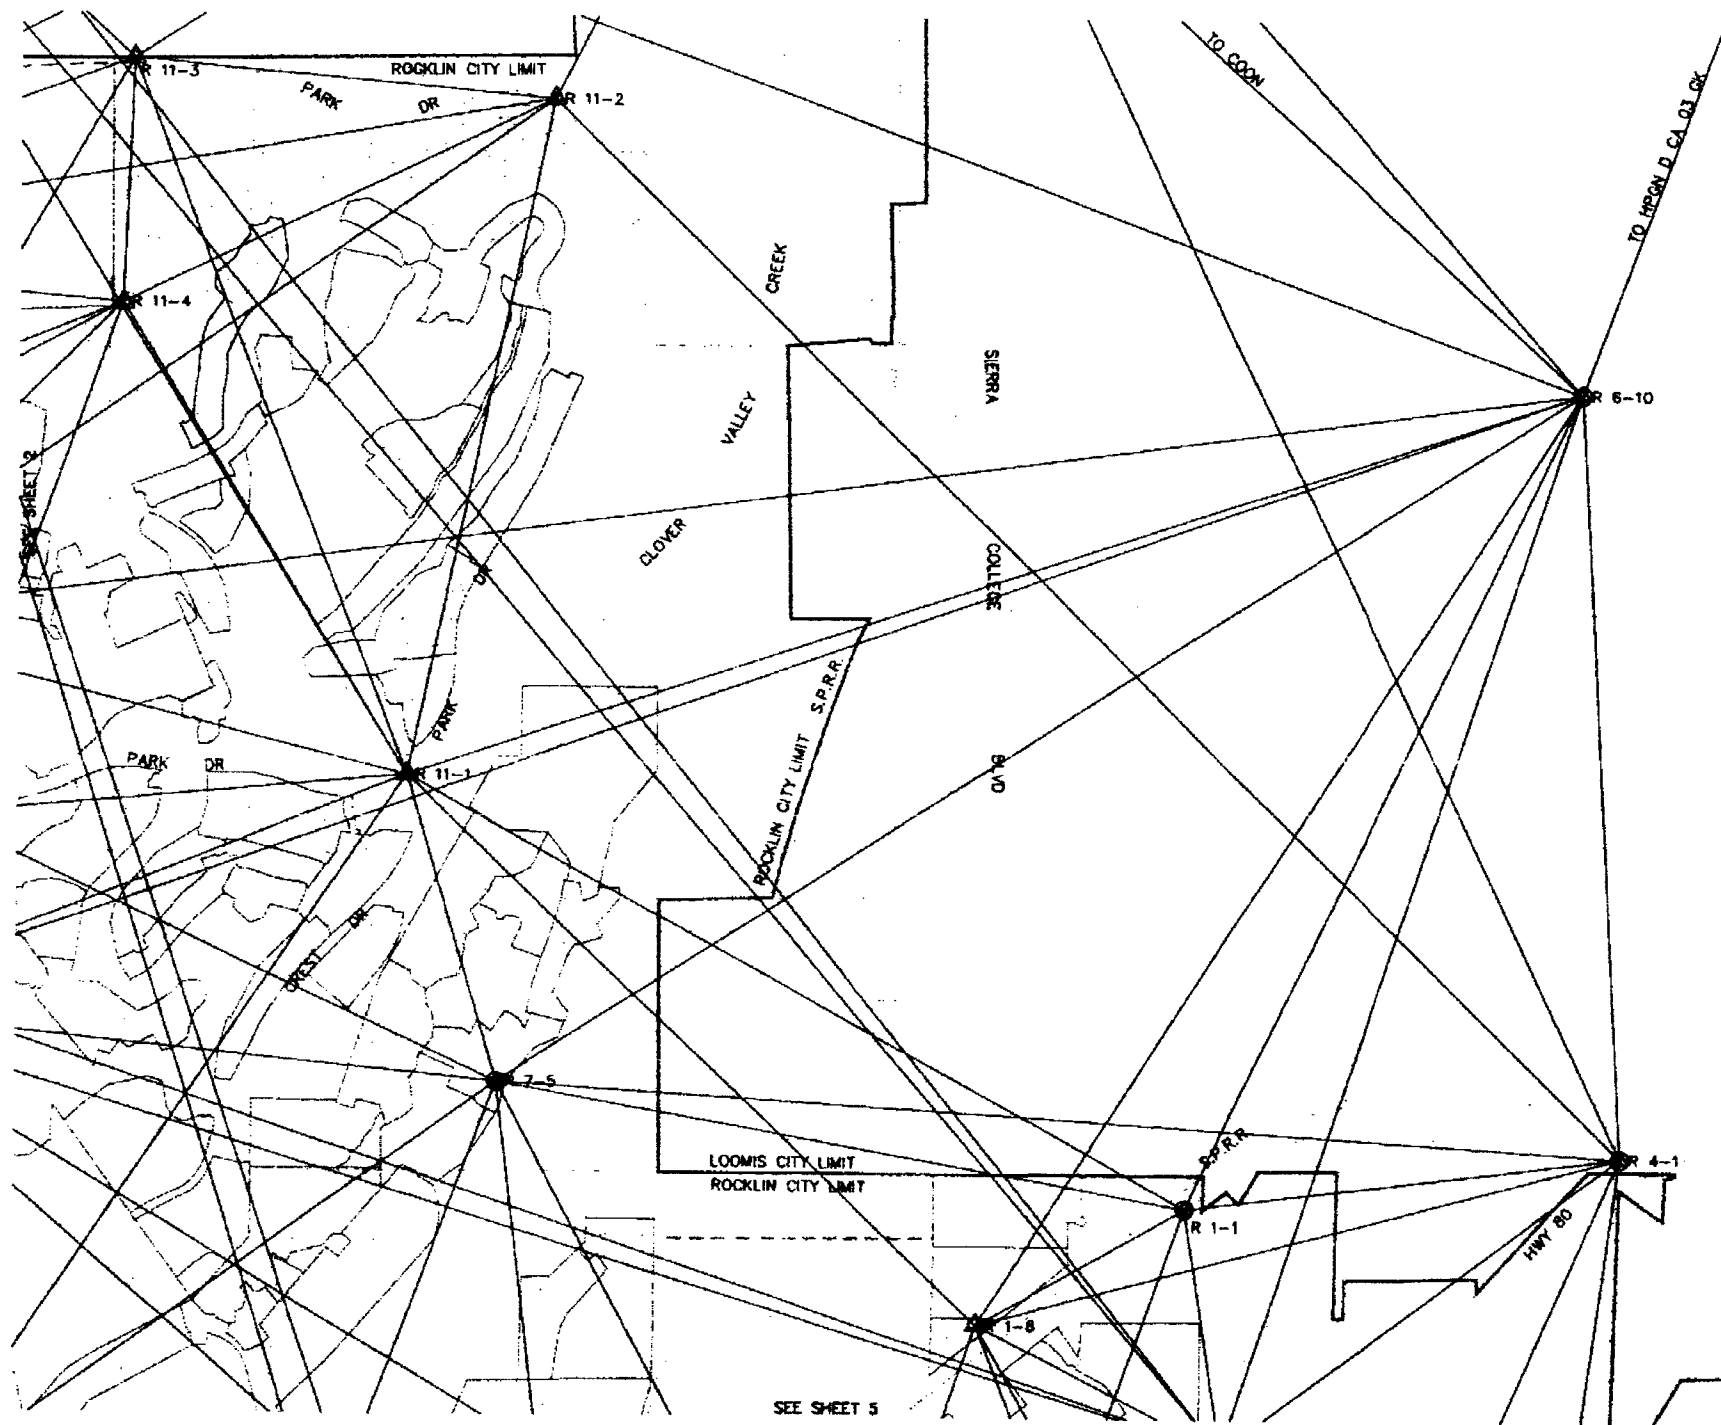


SEE SHEET 5

**LEGEND**

- △ ..... EXISTING GPS CONTROL STATIONS
- ⊙ ..... FOUND MONUMENT  
AS NOTED ON SHEET 7
- △ ..... SET MONUMENT AS NOTED ON SHEET 7

SEE SHEET 6 FOR COORDINATES  
SEE SHEET 7 FOR MONUMENT DESCRIPTIONS  
STREET LOCATIONS SHOWN ARE APPROXIMATE ONLY

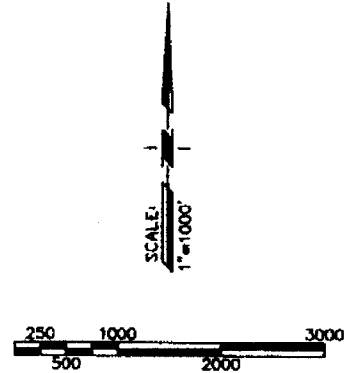

**RECORD OF SURVEY  
NO. 2881**

**CITY OF ROCKLIN  
GPS CONTROL NETWORK**


PORTIONS OF SECTIONS  
1, 2, 3, 10, 11, 12, 13, 14, 15, 22, 23,  
24, 25, & 26 T.11 N., R.6 E.,  
SECTIONS 5, 6, 7, 8, 15, 16, 17, 18,  
19, 20, 21, 22, 27, 28, 29, & 30  
T.11 N., R.7 E.,  
AND SECTIONS 31, & 32  
T.12 N., R.7 E., M.D.M.  
CITY OF ROCKLIN  
PLACER COUNTY, CALIFORNIA  
SCALE: 1"=1000' JUNE 10, 2005

**ANDREGG  
GEOMATICS**  
www.andregg-geom.com  
800-400-7072

DATE OF GROUND SURVEYS:  
DECEMBER 2003-JANUARY 2004

HORIZONTAL DATUM: NAD83(1991.35)  
CALIFORNIA STATE PLANE COORDINATES ZONE 2


VERTICAL DATUM:  
NAVD29 BASED ON NGS BENCH MARKS A855(PID JS0897), D830(PID JS0764), D1200(PID JS0752), E1200(PID JS0753), J1200(PID JS0758), K1200(PID JS0760)

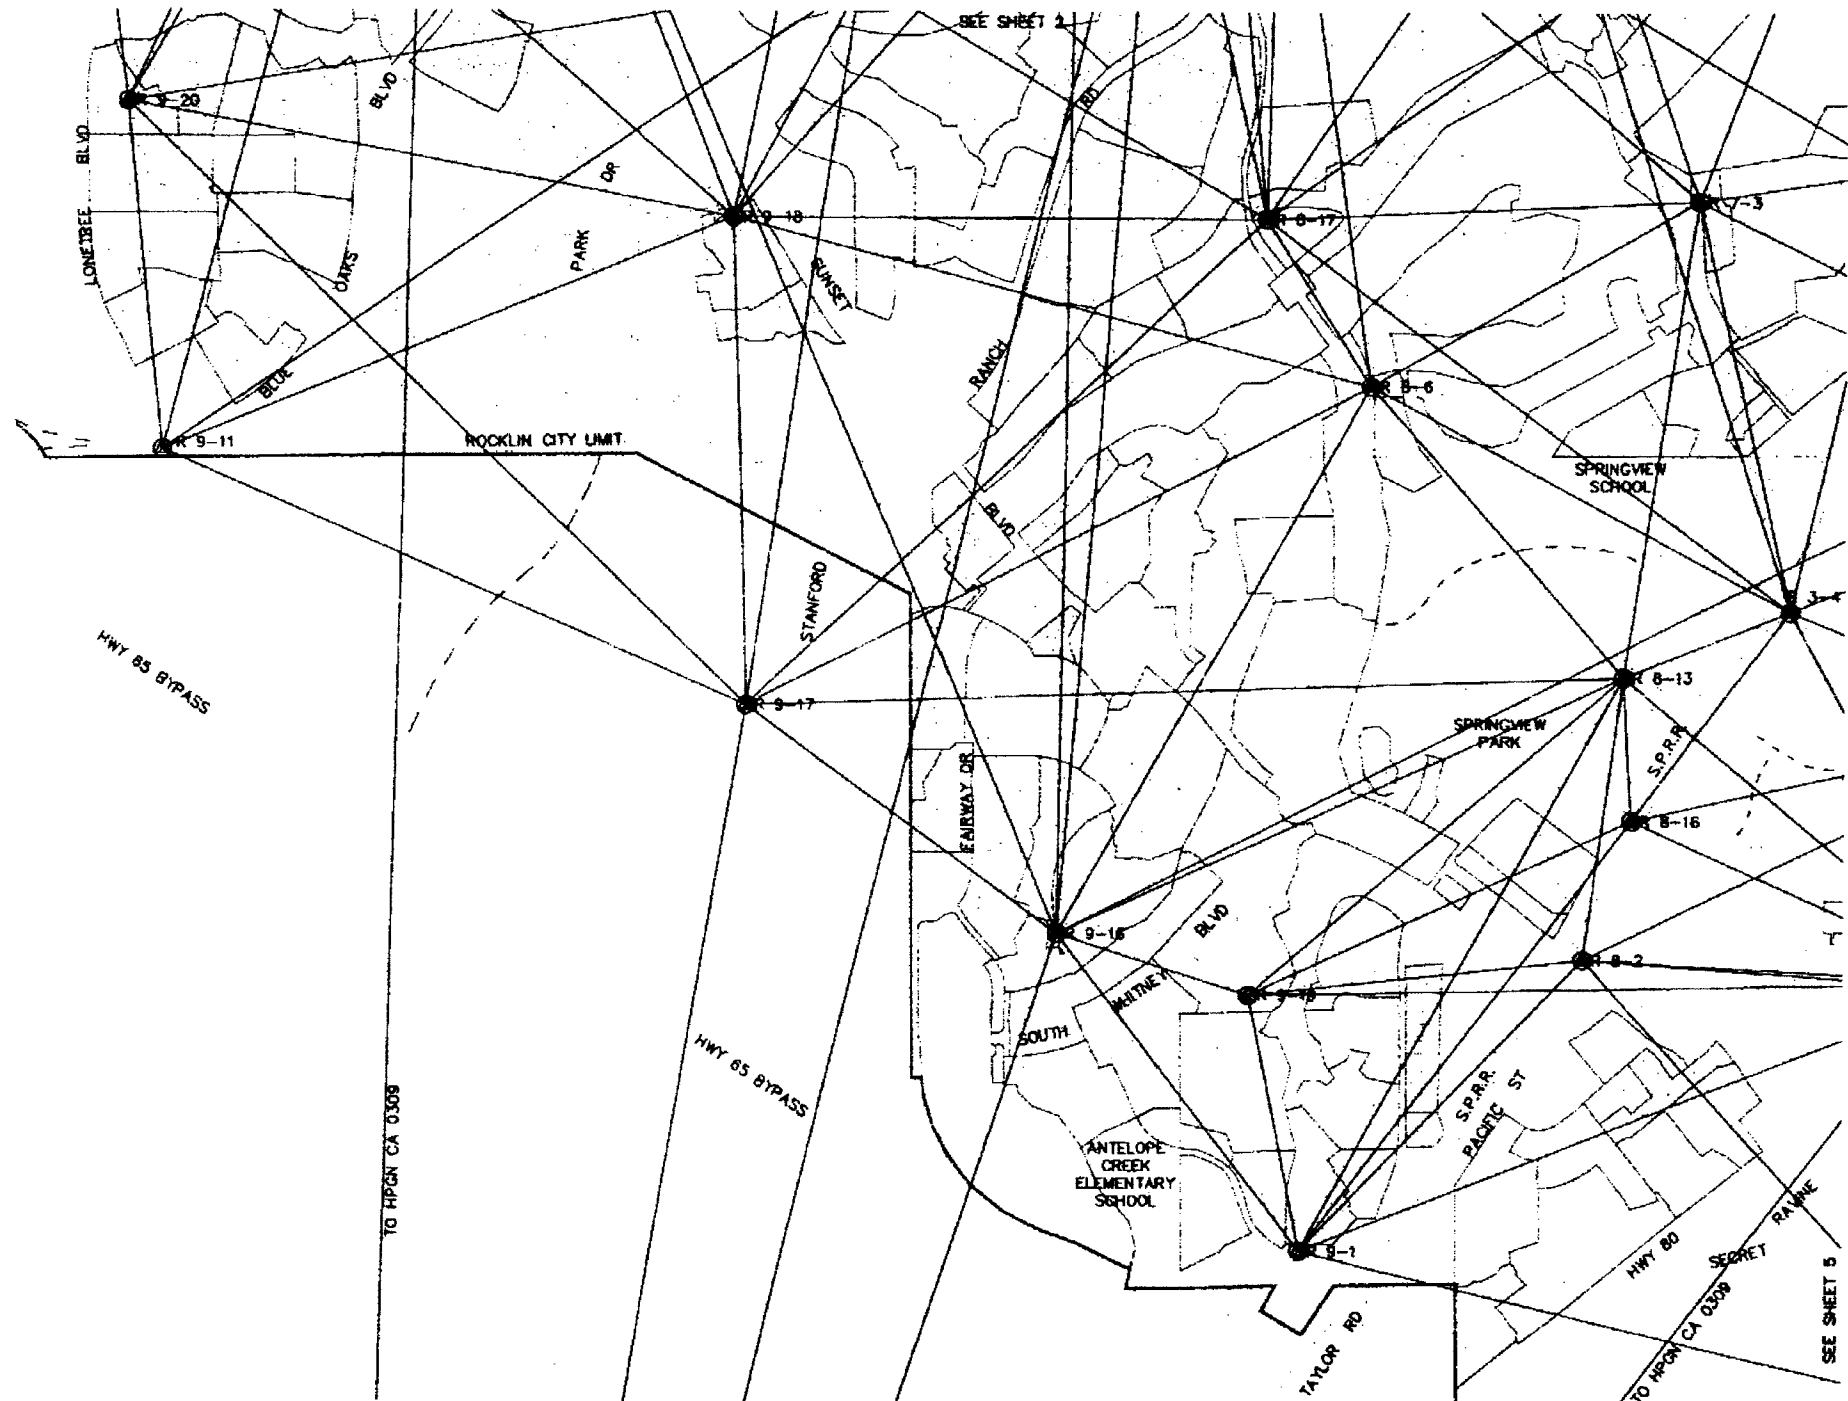

**LEGEND**

- ▲ ..... EXISTING GPS CONTROL STATIONS
- ⊙ ..... FOUND MONUMENT AS NOTED ON SHEET 7
- △ ..... SET MONUMENT AS NOTED ON SHEET 7

SEE SHEET 6 FOR COORDINATES  
 SEE SHEET 7 FOR MONUMENT DESCRIPTIONS  
 STREET LOCATIONS SHOWN ARE APPROXIMATE ONLY

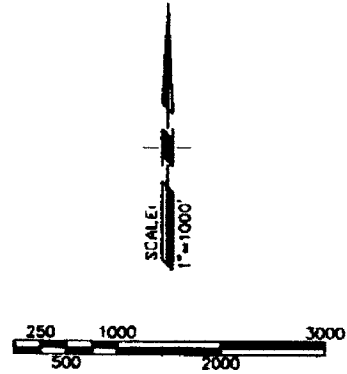


**RECORD OF SURVEY  
 NO. 2861  
 CITY OF ROCKLIN  
 GPS CONTROL NETWORK  
 PORTIONS OF SECTIONS  
 1, 2, 3, 10, 11, 12, 13, 14, 15, 22, 23,  
 24, 25, & 26 T.11 N., R.6 E.,  
 SECTIONS 5, 6, 7, 8, 15, 16, 17, 18,  
 19, 20, 21, 22, 27, 28, 29, & 30  
 T.11 N., R.7 E.,  
 AND SECTIONS 31, & 32  
 T.12 N., R.7 E., M.D.M.  
 CITY OF ROCKLIN  
 PLACER COUNTY, CALIFORNIA  
 SCALE: 1"=1000' JUNE 10, 2005**

**ANDREGG  
 GEOMATICS**  
 www.andregg.com  
 900-400-7072

DATE OF GROUND SURVEYS:  
 DECEMBER 2003-JANUARY 2004

HORIZONTAL DATUM: NAD83(1991.35)  
 CALIFORNIA STATE PLANE COORDINATES ZONE 2

VERTICAL DATUM:  
 NAVD29 BASED ON MGS BENCH MARKS A855(PID JS0897), D830(PID JS0764), D1200(PID JS0752), E1200(PID JS0753), J1200(PID JS0758), K1200(PID JS0760)

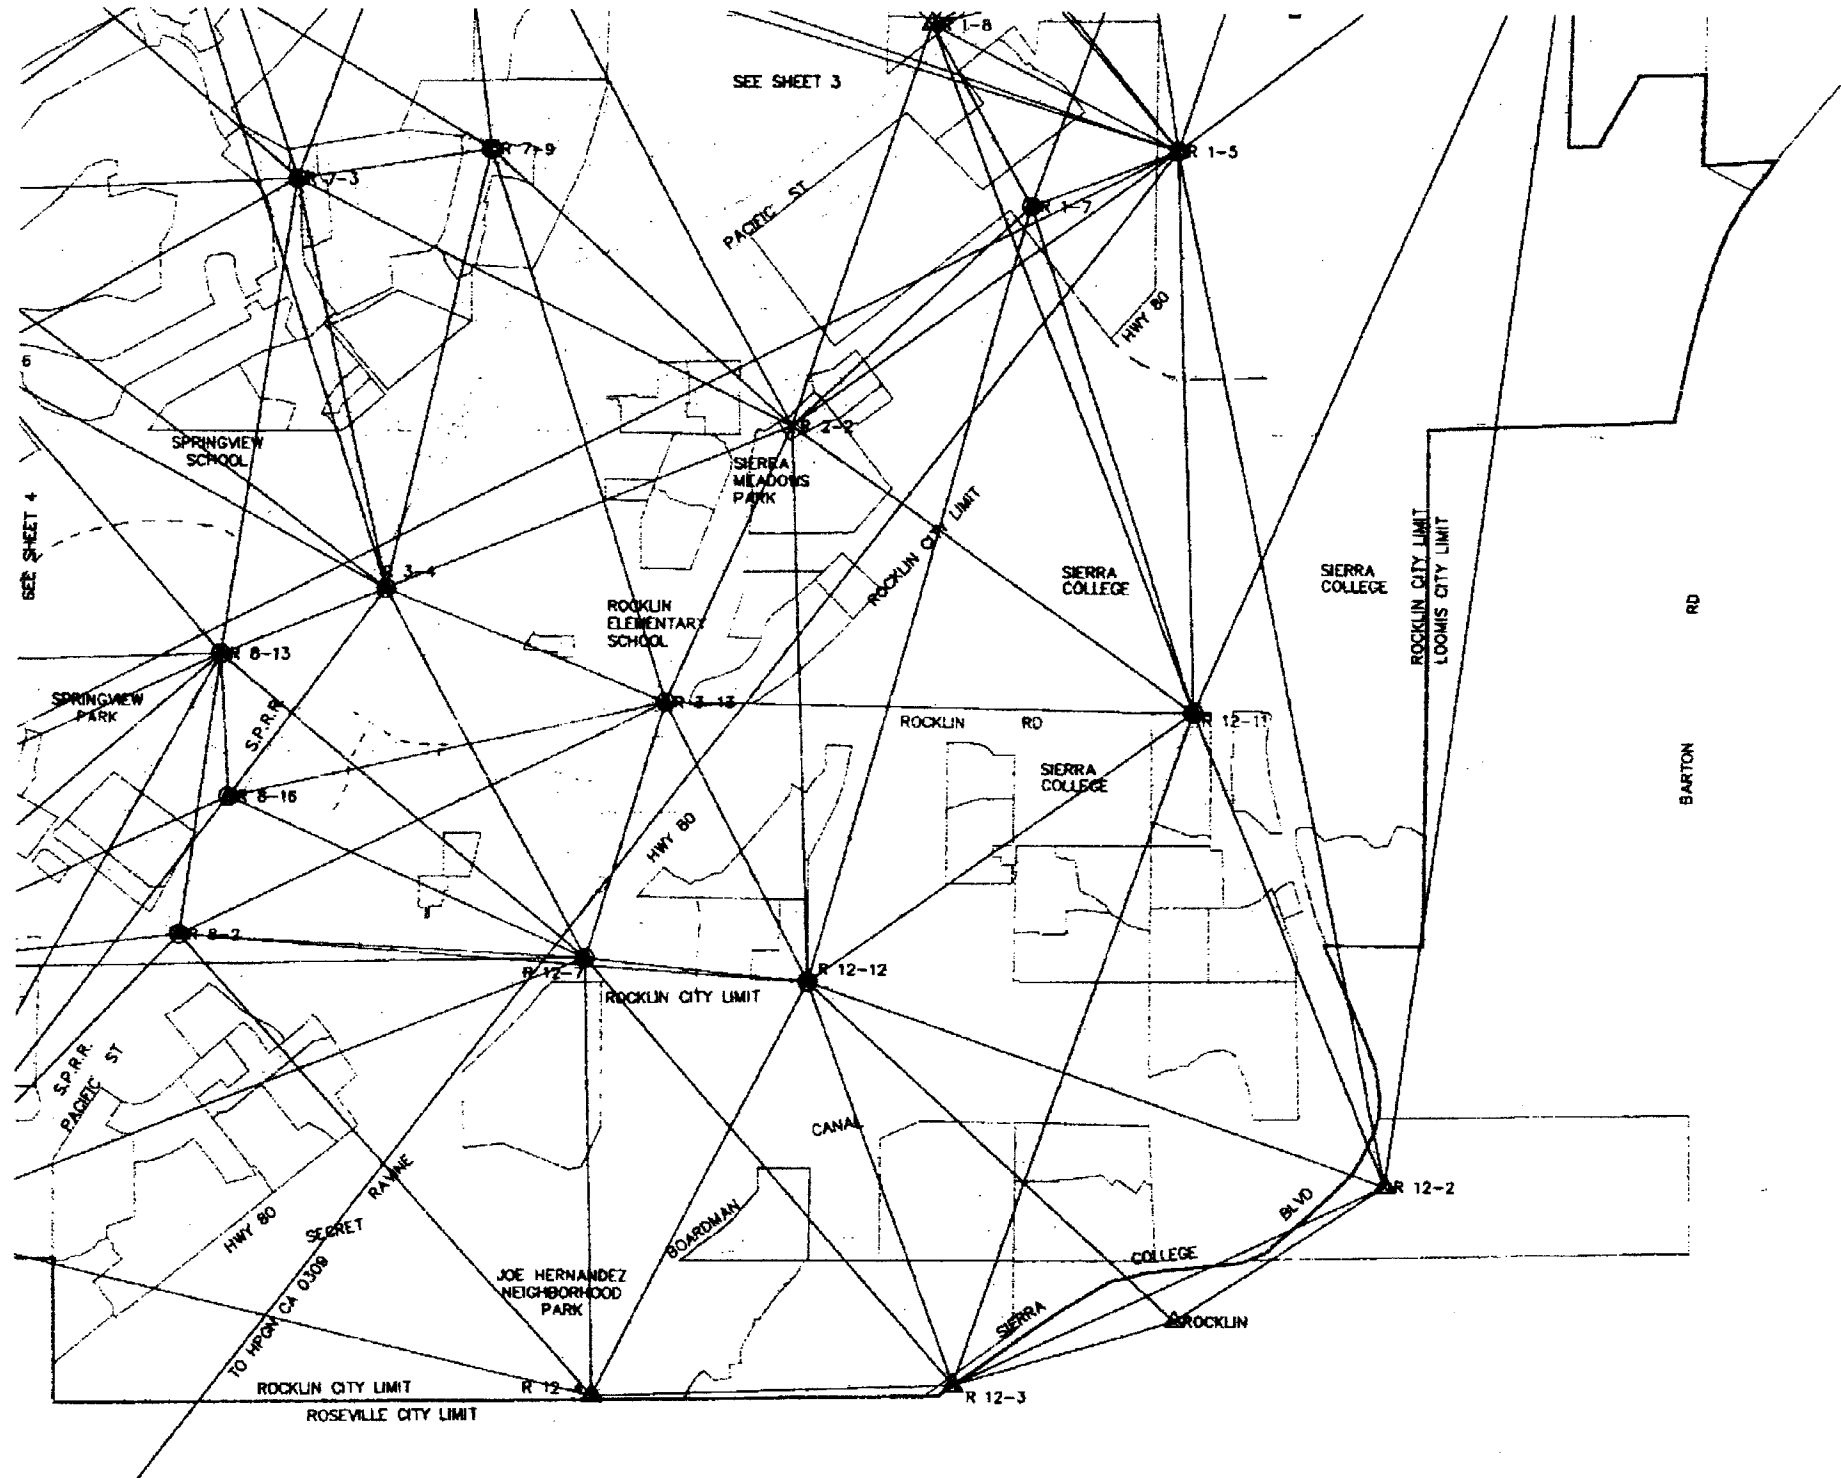

X:\dd2\11834\dwg\11834R03.dwg, 08/10/05 02:04:37pm, Aahlee



STATION DESCRIPTIONS AND LOCATIONS

STATION

DESCRIPTION

R 1-1 FOUND USC&GS DISK IN CONCRETE HEADWALL EAST SIDE OF RR TRACKS 2000± SOUTH OF SIERRA COLLEGE BLVD. & TAYLOR RD. (PID JS0763) STAMPED "M 1200 1969"

R 1-5 FOUND 3" BRASS DISK IN MONUMENT WELL IN CENTERLINE OF GRANITE DR. 1/4 MILE ± SOUTH OF SIERRA COLLEGE BLVD. (1/4 CORNER SECTION 16/17) STAMPED "LS 3639"

R 1-7 FOUND PK NAIL & WASHER IN CONCRETE HEADWALL SOUTH SIDE OF DOMINGEZ RD. AT SUCKER CREEK (A-425)

R 1-8 SET 2" ANDREGG SURVEY CONTROL MARKER IN CONCRETE PAD FOR ELECTRIC TRANSFORMER ON SOUTH SIDE OF MONOPOLY CT. 300± EAST OF DELMAR AVE.

R 2-2 FOUND PK NAIL & WASHER IN SOUTH END OF CONCRETE HEADWALL SOUTH SIDE OF SIERRA MEADOWS DR. AT SUCKER CREEK

R 3-4 FOUND USC&GS BRASS DISK IN ROCK NORTH OF ROCKLIN RD. & EAST OF RAILROAD AVE. IN FENCED AREA OF BODY SHOP (PID JS0758) STAMPED "J1200 1969"

R 3-13 FOUND 2" BRASS DISK IN MONUMENT WELL IN CENTERLINE ± OF ROCKLIN RD. AT SUCKER CREEK 200± WEST OF GRANITE DR. STAMPED "M 1025 LAW"

R 4-1 FOUND 2" BRASS DISK IN NW CORNER OF CONCRETE SIDEWALK OF BRIDGE - BRACE RD. & INTERSTATE 80 STAMPED "CALIF. DIV. OF HWYS 19-167"

R 6-5 SET SMAW IN PAVEMENT AT SOUTHWEST CORNER OF SIERRA COLLEGE BLVD. AND CREEKSIDE LN. - 27± WEST OF CL SIERRA COLLEGE & 27± SOUTH OF CL CREEKSIDE

R 6-10 FOUND 3" BRASS DISK IN MONUMENT WELL AT INTERSECTION OF MARGARET DR. & SPARRAS ST. - .35± MILES NORTH OF KING RD. NO VISIBLE MARKING

R 7-3 FOUND RR SPIKE @ LIP IN THE NORTHWEST CORNER OF MIDAS AVE. & MOUNTAIN VIEW DR. NO VISIBLE MARKING

R 7-5 FOUND RR SPIKE IN CENTERLINE OF CLOVER VALLEY RD. @ D/W #3865 NO VISIBLE MARKING

R 7-9 FOUND RR SPIKE AT INTERSECTION OF MOUNTAIN VIEW DR. & ANTELOPE WY. NO VISIBLE MARKING

R 8-2 FOUND COPPERWELD IN CENTERLINE ± OF CONCRETE ISLAND OF BRIDGE SUNSET BLVD. OVER UNION PACIFIC RR 500± WEST OF PACIFIC ST. STAMPED "D 13 HV 11"

R 8-6 FOUND 1" BRASS DISK IN MONUMENT WELL AT INTERSECTION OF WHITNEY BLVD. & TOPAZ AVE./ARGONAUT AVE. NO VISIBLE MARKING

R 8-13 FOUND 2-1/2" BRASS DISK IN MONUMENT WELL AT INTERSECTION OF "C" ST. & 4TH ST. STAMPED "LS 4600"

R 8-16 FOUND USC&GS BRASS DISK IN ROCK OUTCROP ON TOP OF KNOLL 500± SOUTH OF FARRON ST. & 250± WEST OF UNION PACIFIC RR (PID JS0755) STAMPED "G 1200 1969"

R 8-17 FOUND RR SPIKE AT TOP BACK OF CURB AT SOUTHEAST CORNER OF WHITNEY BLVD. & BONANZA ST. NO VISIBLE MARKING

R 9-1 FOUND PK & WASHER IN SIDEWALK NORTH SIDE OF SPRINGVIEW DR. & ANTELOPE CREEK

R 9-11 FOUND 2-1/2" BRASS DISK IN MONUMENT WELL AT INTERSECTION OF LONE TREE BLVD. & BLUE OAKS BLVD. STAMPED "LS 5250"

R 9-13 FOUND 1-1/2" BRASS DISK IN CONCRETE 10± NORTH OF SUNSET BLVD. WITH PADDLE AND 1500± EAST OF HWY 65 STAMPED "C12 HV1"

R 9-16 FOUND COPPERWELD IN MONUMENT WELL AT CUL-DE-SAC @ NORTH END OF INYO CT. NO VISIBLE MARKING

R 9-17 FOUND COPPERWELD WITH BRASS TAG IN MONUMENT WELL AT INTERSECTION OF CRATER LAKE DR. & CHANNEL ISLAND LN. NO VISIBLE MARKING

R 9-18 FOUND 2-1/2" BRASS DISK IN MONUMENT WELL AT INTERSECTION OF AMBER FALLS DR. & DEER RUN CT. NO VISIBLE MARKING

R 9-19 FOUND 2-1/2" BRASS DISK IN MONUMENT WELL AT INTERSECTION OF RAINIER AVE. & LASSEN WY. NO VISIBLE MARKING

R 9-20 FOUND 2-1/2" BRASS DISK IN MONUMENT WELL AT INTERSECTION OF SANDHILL DR. & GOLD FINCH CT. NO VISIBLE MARKING

R 10-1 FOUND 2" BRASS DISK IN MONUMENT WELL AT INTERSECTION OF BALFOR RD. & FARRIER RD. STAMPED "RCE 21478"

R 10-2 FOUND 2" BRASS DISK IN MONUMENT WELL AT INTERSECTION OF PARK DR. & STANDFORD RANCH RD. STAMPED "RCE 21478"

R 10-3 FOUND 2" BRASS DISK IN MONUMENT WELL AT INTERSECTION OF PARK DR. & WYCKFORD BLVD. STAMPED "RCE 21478"

R 10-4 FOUND 2" BRASS DISK IN MONUMENT WELL AT CUL-DE-SAC STRATTON CT. STAMPED "RCE 21478"

R 10-5 FOUND 2" BRASS DISK IN MONUMENT WELL AT INTERSECTION OF WEST OAKS BLVD. & KENDALL DR. STAMPED "RCE 21478"

R 10-6 FOUND 2" BRASS DISK IN MONUMENT WELL AT INTERSECTION OF IROQUOIS RD. & SIOUX ST. STAMPED "RCE 21478"

R 11-1 SET 2" ANDREGG SURVEY CONTROL MARKER STAMPED "R-11-1" IN CONCRETE CURB SOUTHEAST CORNER OF INTERSECTION PARK DR. & CREST DR. NEAR DI

R 11-2 SET 2" ANDREGG SURVEY CONTROL MARKER STAMPED "R-11-2" IN CONCRETE CURB SOUTHEAST CORNER OF INTERSECTION PARK DR. & BLACK OAK PL. NEAR DI

R 11-3 SET 2" ANDREGG SURVEY CONTROL MARKER STAMPED "R-11-3" IN CONCRETE CURB NORTHEAST CORNER OF INTERSECTION PARK DR. & WHITNEY OAKS BLVD. NEAR DI

R 11-4 SET 2" ANDREGG SURVEY CONTROL MARKER STAMPED "R-11-4" IN CONCRETE CURB NORTHEAST CORNER OF INTERSECTION WHITNEY OAKS BLVD. & PEBBLE BEACH RD. NEAR DI

R 12-2 SET 2" ANDREGG SURVEY CONTROL MARKER STAMPED "R-12-2" IN SOUTH CONCRETE CURB RIDGE PARK DR. 250± EAST OF SIERRA COLLEGE BLVD. & 30± WEST OF GATE

R 12-3 SET 2" ANDREGG SURVEY CONTROL MARKER STAMPED "R-12-3" AT NORTHEAST CORNER OF INTERSECTION SIERRA COLLEGE BLVD. & SCARBOROUGH DR. IN CONCRETE FOOTING FOR TRAFFIC SIGNAL POLE

R 12-4 FOUND 2" BRASS DISK IN MONUMENT WELL AT INTERSECTION OF SCARBOROUGH DR. & BALLANTRAE WY. STAMPED "LS 4293"

R 12-7 FOUND PK NAIL & ANDREGG WASHER IN CONCRETE FOUNDATION OF DI - NORTH SIDE CHINA GARDEN RD. 0.7± MILES FROM AQUILAR RD.

R 12-11 FOUND 2" BRASS DISK IN MONUMENT WELL AT INTERSECTION OF HAVENHURST CIRCLE & BRITTANY CT. STAMPED "LS 3923"

R 12-12 FOUND 2" BRASS DISK IN MONUMENT WELL AT INTERSECTION OF GREENBRAE RD. & GREEN MOUNTAIN LN. NO VISIBLE MARKING

A 855 FOUND USC&GS BRASS DISK IN CONCRETE AT NORTHWEST CORNER OF TWELVE BRIDGES DR. & INDUSTRIAL BLVD. - 25± WEST OF INDUSTRIAL BLVD. (PID JS0897) STAMPED "A 855 1949"


COON FOUND UNSTAMPED U.S.E.D. CAP ON 3-1/2" IRON PIPE IN CONCRETE ON RIDGE LINE - 300± EAST OF HWY 65 & 4.5± MILES NORTH OF LINCOLN (PID JS4144)

HPGN0309 FOUND 2-1/2" ALUMINUM DISK IN MONUMENT WELL - 5± EAST OF ROW FENCE EAST SIDE OF I-80 & 25± WEST OF WEST EP (PID JS4669) STAMPED "HPGN 0309"

HPGN03GK FOUND 2-1/2" ALUMINUM DISK IN MONUMENT WELL LOCATED IN NORTHWEST AREA BEHIND CDF FIRE STATION AT HIGGINS CORNER - NE OF HWY 49 & COMBIE RD. (PID KS2037) STAMPED "HPGN 03GK"


MON 11 FOUND 2-1/2" BRASS DISK IN CONCRETE STAMPED "ANDREGG CONTROL POINT 11" ON SOUTH SIDE TWELVE BRIDGES DR. - 2.1± MILES EAST OF HWY 65

ROCKLIN FOUND USC&GS DISK IN ROCK OUTCROP 500± SOUTH OF SIERRA COLLEGE BLVD. & 50± EAST OF N-S FENCE & ON PROJECTED SOUTH CL OF NIGHTWATCH DR. (PID JS4086) STAMPED "ROCKLIN 1939"

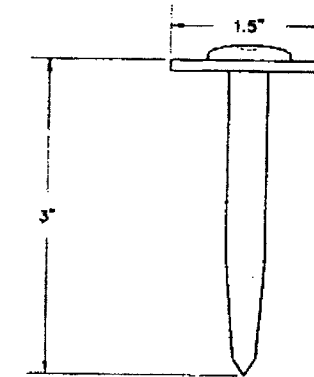


**SURVEY MARK AND WASHER (S.M.A.W)**  
NOT TO SCALE

BERNSTEIN STAINLESS STEEL SURVEY MARK WITH STAMPED STAINLESS STEEL WASHER

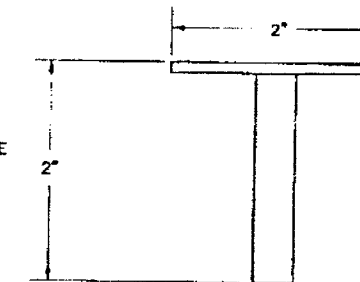

**SURVEY CONTROL MARKER**  
NOT TO SCALE  
BRASS DISK

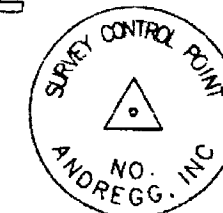

**RECORD OF SURVEY**  
NO. 2661

**CITY OF ROCKLIN**  
**GPS CONTROL NETWORK**

CITY OF ROCKLIN  
PLACER COUNTY, CALIFORNIA  
JUNE 10, 2005

**ANDREGG**  
**GEOMATICS**  
www.andregg.com  
800-400-7072